

MAHARASHTRA UNIVERSITY OF HEALTH SCIENCES, NASHIK

Physiotherapy Faculty

INFRASTRUCTURE DETAILS OF COLLEGE AND HOSPITAL

Sr. No.	Particulars to be verified	Actual Available	Lacuna
College			
1.	Land details (as per M.S.R): Total land (Not less than 2 acres), (Owned or leased land), unitary or not, NA of all land 7/12 extracts of all land, Constructed Area Details: - 29434 Sq.ft./sq.mtr. (Applicable only to Private College). (Verify land documents & Government permission documents are uploaded on College Website (No Land/ Construction documents shall be submitted to the University. Only deficit information to be pointed out to the University)	29434 Sq.ft.	-
2	Dean office, Professor's Office, Associate Professor's Office, Assistant Professor's office, Administrative Block as per M.S.R.	Adequate	-
3	ALL DEPARTMENTS (as per M.S.R.): Human Anatomy, Human Physiology, Electrotherapy & Electrodiagnosis, Kinesiotherapy & Physical Diagnosis, Musculoskeletal Physiotherapy, Neuro Physiotherapy, Cardiovascular & Respiratory Physiotherapy, Community Physiotherapy	Adequate	-
4	College Library (as per M.S.R.): Area (1200 sq.ft) Reading for students, Staff Reading Room, Room for Books & Journals, Room for Librarian and other staff; Journal Room, Number of Computers with internet facility with minimum 15 needs, Photocopier Machine, Total No. of books, Number of Journals: (Titles only) (Multiple volumes/ issues of one title should be counted as ONE)	Adequate	-
	No. of books added in last year – 98	98	-
	No. of Journals titles added in last year – 5 [Bill shall be verified by the committee.]	5	-
	Digital Library/e-Library availability	Adequate	-
	MUHS Digital Library Availed	Adequate	-
5	Details of all Lecture Theatres with seating Capacity (as per M.S.R.) along with AV Aids including overhead projector, LCD Projector and a microphone / multi podium system. There shall be provision for E-Class. Lecture halls must have facilities for conversion into E-class/Virtual class for teaching	Adequate	-
6	Conference Room for Faculty: (as per M.S.R.)	Adequate	-
7	Mini Auditorium: (15sq.ft/ Student) as per M.S.R.	Adequate	-
8	Class Room: (15 Sq.Ft./Student) as per M.S.R.	Adequate	-
9	Core Laboratories: (as per M.S.R.) Exercise Physiology & Fitness: Computerized Treadmill, Bicycle ergometer with speedometer, Skin fold caliper, Body composition analyzer, Weighing scale with height measurement, Spirometer, Peak flow meter, Energy consumption analyzer, Pulse oximeter, ECG, Flutter, Inspiratory Muscle Trainer, Oxygen Cylinder, Nebulizer (ultrasonic), Nebulizer (Jet), Portable Suction Machine, B.P. Apparatus & Stethoscope, College Walk Test Software (Desirable)	Adequate	-
10	Physiotherapy Museum (as per M.S.R.(Desirable)	Not Available	-

11	Yoga/Clinical Skill Laboratory: (as per M.S.R.) Yoga Mats/ Pediatric Mats / Mats for Training Neurotherapeutic skills, Adjustable Manual Therapy Plinth, Therabands & Theratubes, Swiss balls, Stability Trainers, Sensory Assessment Kit, Balance Assessment & Training Equipment, Stools, Benches, Wheel Chairs, Stairs, Ramps for Training Transfers	Adequate	-
12	University Examination Infrastructure: Strong Room for examination a) (Area 1200 sq.ft., b) Shelf, c) Steel cupboard – 1, d) CCTV, Photocopier Machine, Examination Hall with benches, Parking Facility for University, Guest house facility	Not Applicable	-
13	Residential quarter facility for staff: Teaching, Non-teaching, Paramedical & Nursing staff	Adequate	-
14	Other facilities Hospital Waste Management Unit, Research Cell, Intercom Network, Playground, P.T Teacher or Instructor, Common Rooms for Boys, Common Room for Girls, Cafeteria, Facility for indoor games, Gymnasium/ Gymkhana Facility	Adequate	-
15	Hostel facility Boys (UG), Girls (UG), Interns, Canteen Facility, Warden/ Rector, Hygiene, etc. (Note- Verify Canteen Facility is monitored as per MUHS Circular No.18/2019 dated 19/03/2019)	Adequate	-
<ul style="list-style-type: none"> • As per Central council Norms/University Norms, above Infrastructure must be available at college and all information with photographs must be uploaded on college Website. • If Infrastructure is available, then mark "Adequate" & do not attach any documents • In case of "Inadequate" it must be marked as "Inadequate with documentary evidence" 			

HOSPITAL			
16	Hospital Details: Attached in Annexure - V	Actual Available	Lacuna
	Name of the Hospital: MoUs Attached Below	Adequate	-
	Bed Strength:	Adequate	-
	Number of beds registered as per BNH act	Adequate	-
17	Clinical Facilities: Parent/Attached Hospital (Govt./Civil/Private) must be within 10 km. radius of the College		
a	Total built up area of Hospital (in Sq.Ft.) _____	Adequate	-
b	Whether Hospital is registered under any act under Local Authority such as Corporation, Municipality, Gram Panchayat etc: (Please attach copy of registration certificate)	Adequate	-
c	Whether Casualty is available and functional	Adequate	-
18	Required Beds (UG & PG) Indoor and Outdoor Facility (as per M.S.R.)	Adequate	-
19	Ambulances: Owned, Hired	Adequate	-
	Any other		-
<ul style="list-style-type: none"> • As per Central council Norms/University Norms, above Infrastructure must be available at college and all information with photographs must be uploaded on college Website. • If Infrastructure is available, then mark "Adequate" & do not attach any documents • In case of "Inadequate" it must be marked as "Inadequate with documentary evidence" 			

Infrastructure

College Building: Own / Rented _____ Own
 Total built up area available for college building: 29434 sq. ft.
 Intake capacity: 60



The below mentioned is Minimum Standard Requirement for UG

Space Allotment	10 Intake	30 Intake	31-40 Intake	41-50 Intake	51-60 Intake	61-100 Intake	Actual Available	Lacuna
Administrative office with storage space	300	300	300	400	400	500	Adequate	
Director / Dean / Principal / HOD's office	400	400	400	400	400	400	Adequate	
Professor's office	NA	300	300	600	600	750	Adequate	
Associate Professor's office	100	400	400	600	600	1000	Adequate	
Assistant Professor's office	225	525	525	600	600	1275	Adequate	
Conference Room	300	300	300	300	500	500	Adequate	
Mini Auditorium	1500	1500	1500	1500	1500	1600	Adequate	
Anatomy	1200	1200	1200	1200	1500	1500	Adequate	
Physiology	1200	1200	1200	1200	1500	1500	Adequate	
Electrotherapy & Electrodiagnosis	1200	1200	1200	1200	1500	1500	Adequate	
Kinesiology, Kinesiotherapy & Movement Sciences	1200	1200	1200	1200	1500	1500	Adequate	
Clinical Skill Lab / Yoga Lab	1200	1200	1200	1200	1500	1500	Adequate	
Therapeutic Gym	1200	1200	1200	1200	1500	1500	Adequate	
Indoor Physiotherapy Department	1200	1200	1200	1200	1200	1200	Adequate	
Outdoor Physiotherapy Department	5000	5000	5000	5000	6000	6000	Adequate	
Recreational Area	600	600	1000	1200	1200	1200	Adequate	
Library Space	300	600	900	1000	1200	2000	Adequate	
Class Rooms (15 Sq.Ft per student)	150 / Classroom	450 / Classroom	600 / Classroom	750 / Classroom	900 / Classroom	1500 / Classroom	Adequate	
	600	1800	2400	3000	3600	6000	Adequate	
Student Girls Common Rooms	600	500	800	1000	1000	1200	Adequate	
Student Boys Common Rooms	250	250	250	400	400	600	Adequate	
Final Year Departmental Area	1200	1200	1200	1500	1500	2000	Adequate	
Total Available	19775	22075	23675	25900	29700	35225		

- In absence of attached Medical College:
Library space should be 2000 Sq. Ft.




Verified by the LIC Committee Members


(Handwritten Signature)

Dean/Principal Stamp & Signature

Principal
Shree Siddheshwar College of
Physiotherapy, Solapur

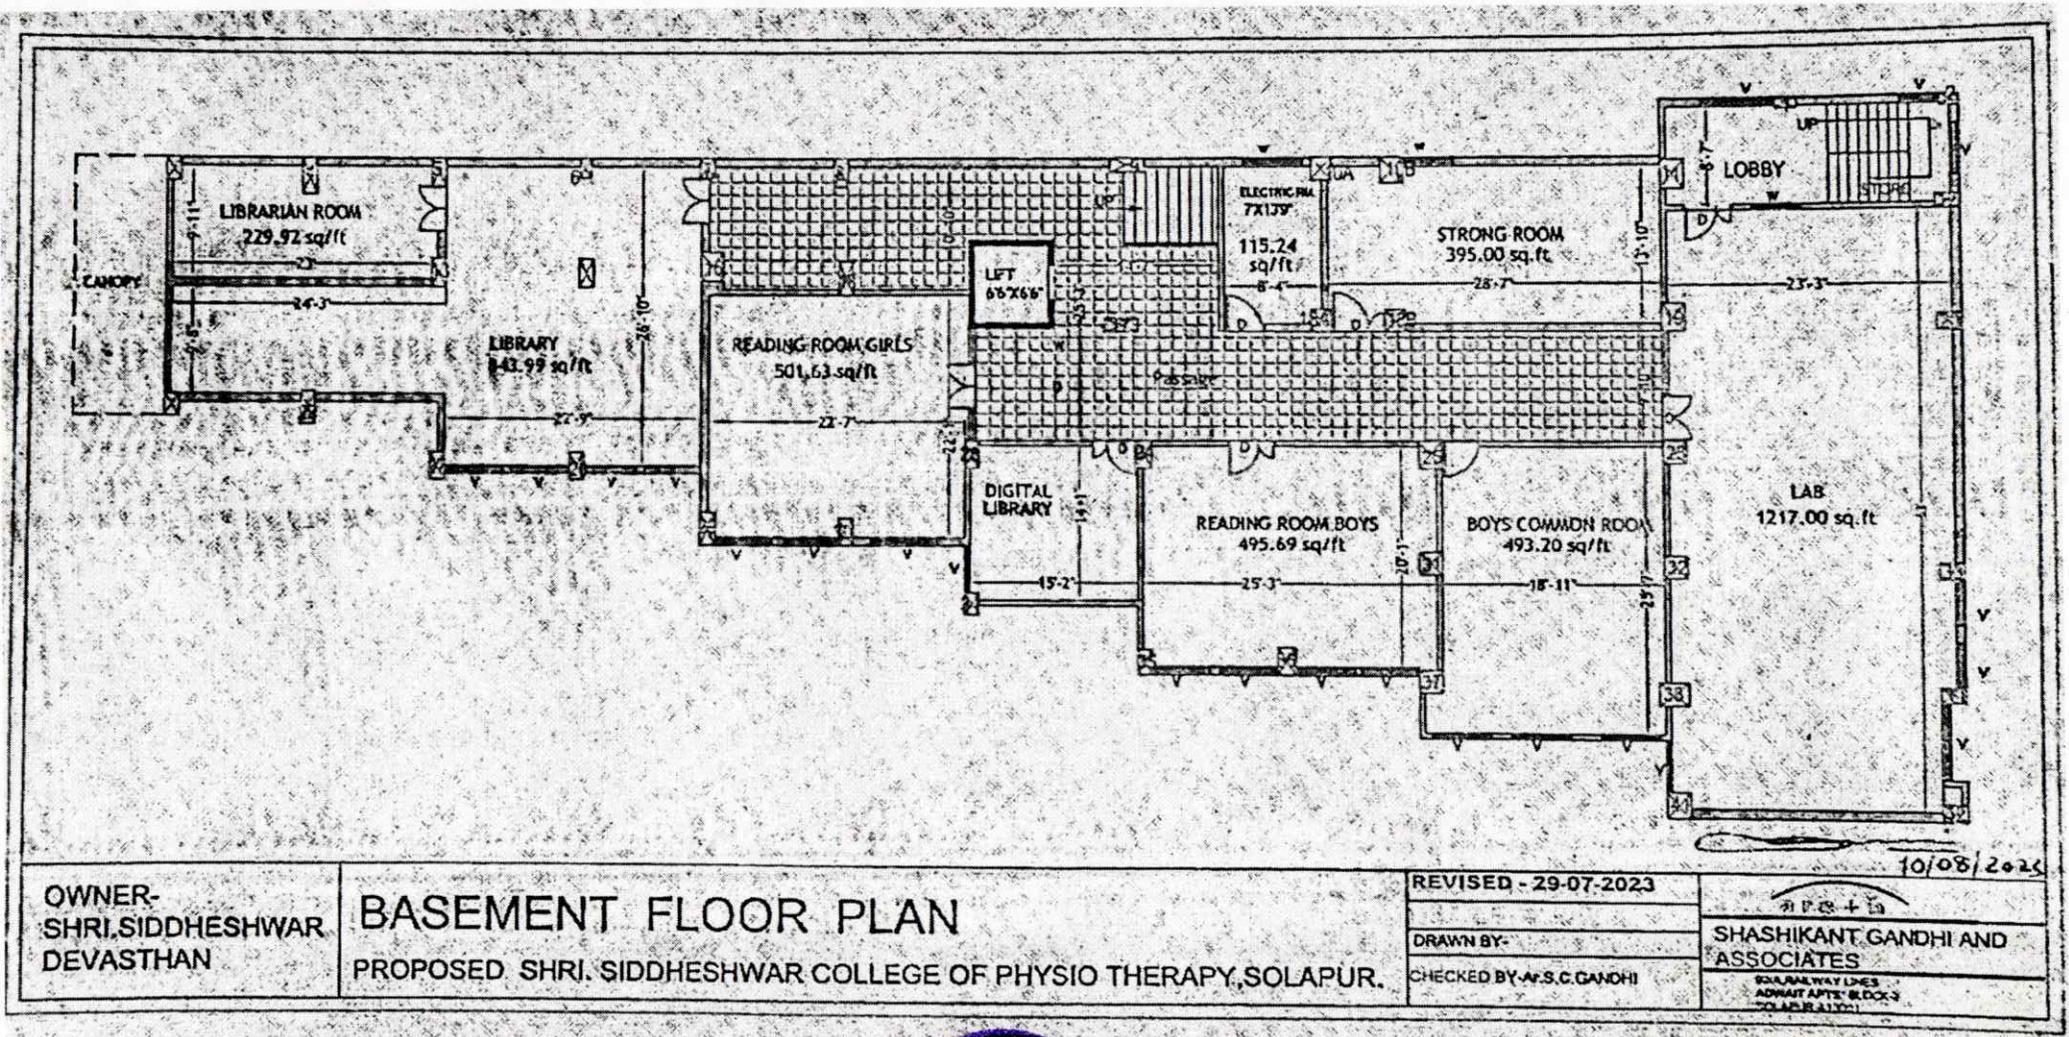

A. S. C. Gandhi
PRINCIPAL
 Shree Siddheshwar College
 of Physiotherapy, Solapur

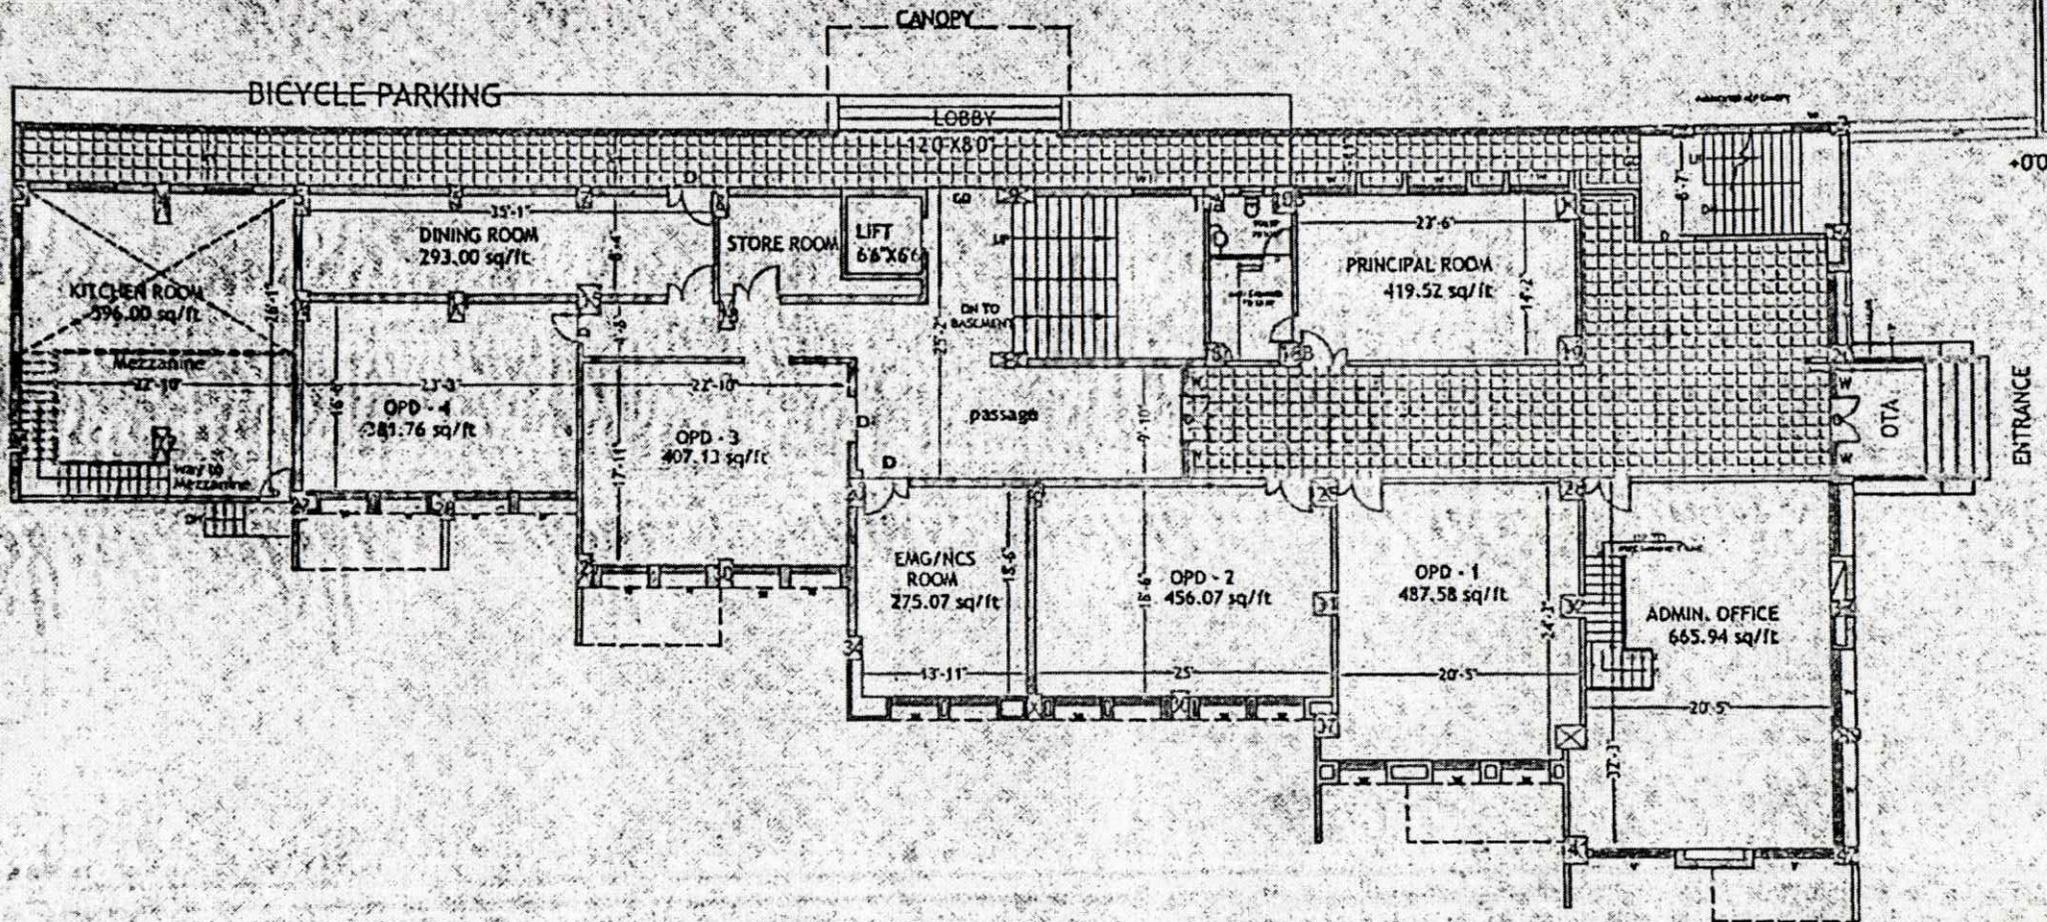

OWNER-
SHRI.SIDDHESHWAR
DEVASTHAN

GROUND FLOOR PLAN

PROPOSED SHRI. SIDDHESHWAR COLLEGE OF PHYSIO THERAPY, SOLAPUR.

REVISED - 29-07-2023

DRAWN BY-

CHECKED BY-Ar.S.C.GANDHI


SHASHIKANT GANDHI AND
ASSOCIATES

22-A, RAJAWAY LANE,
ADWANT PETH, BLOCC-2,
SOLAPUR-413001



PRINCIPAL
Shree Siddheshwar College
of Physiotherapy, Solapur

18/07/2023

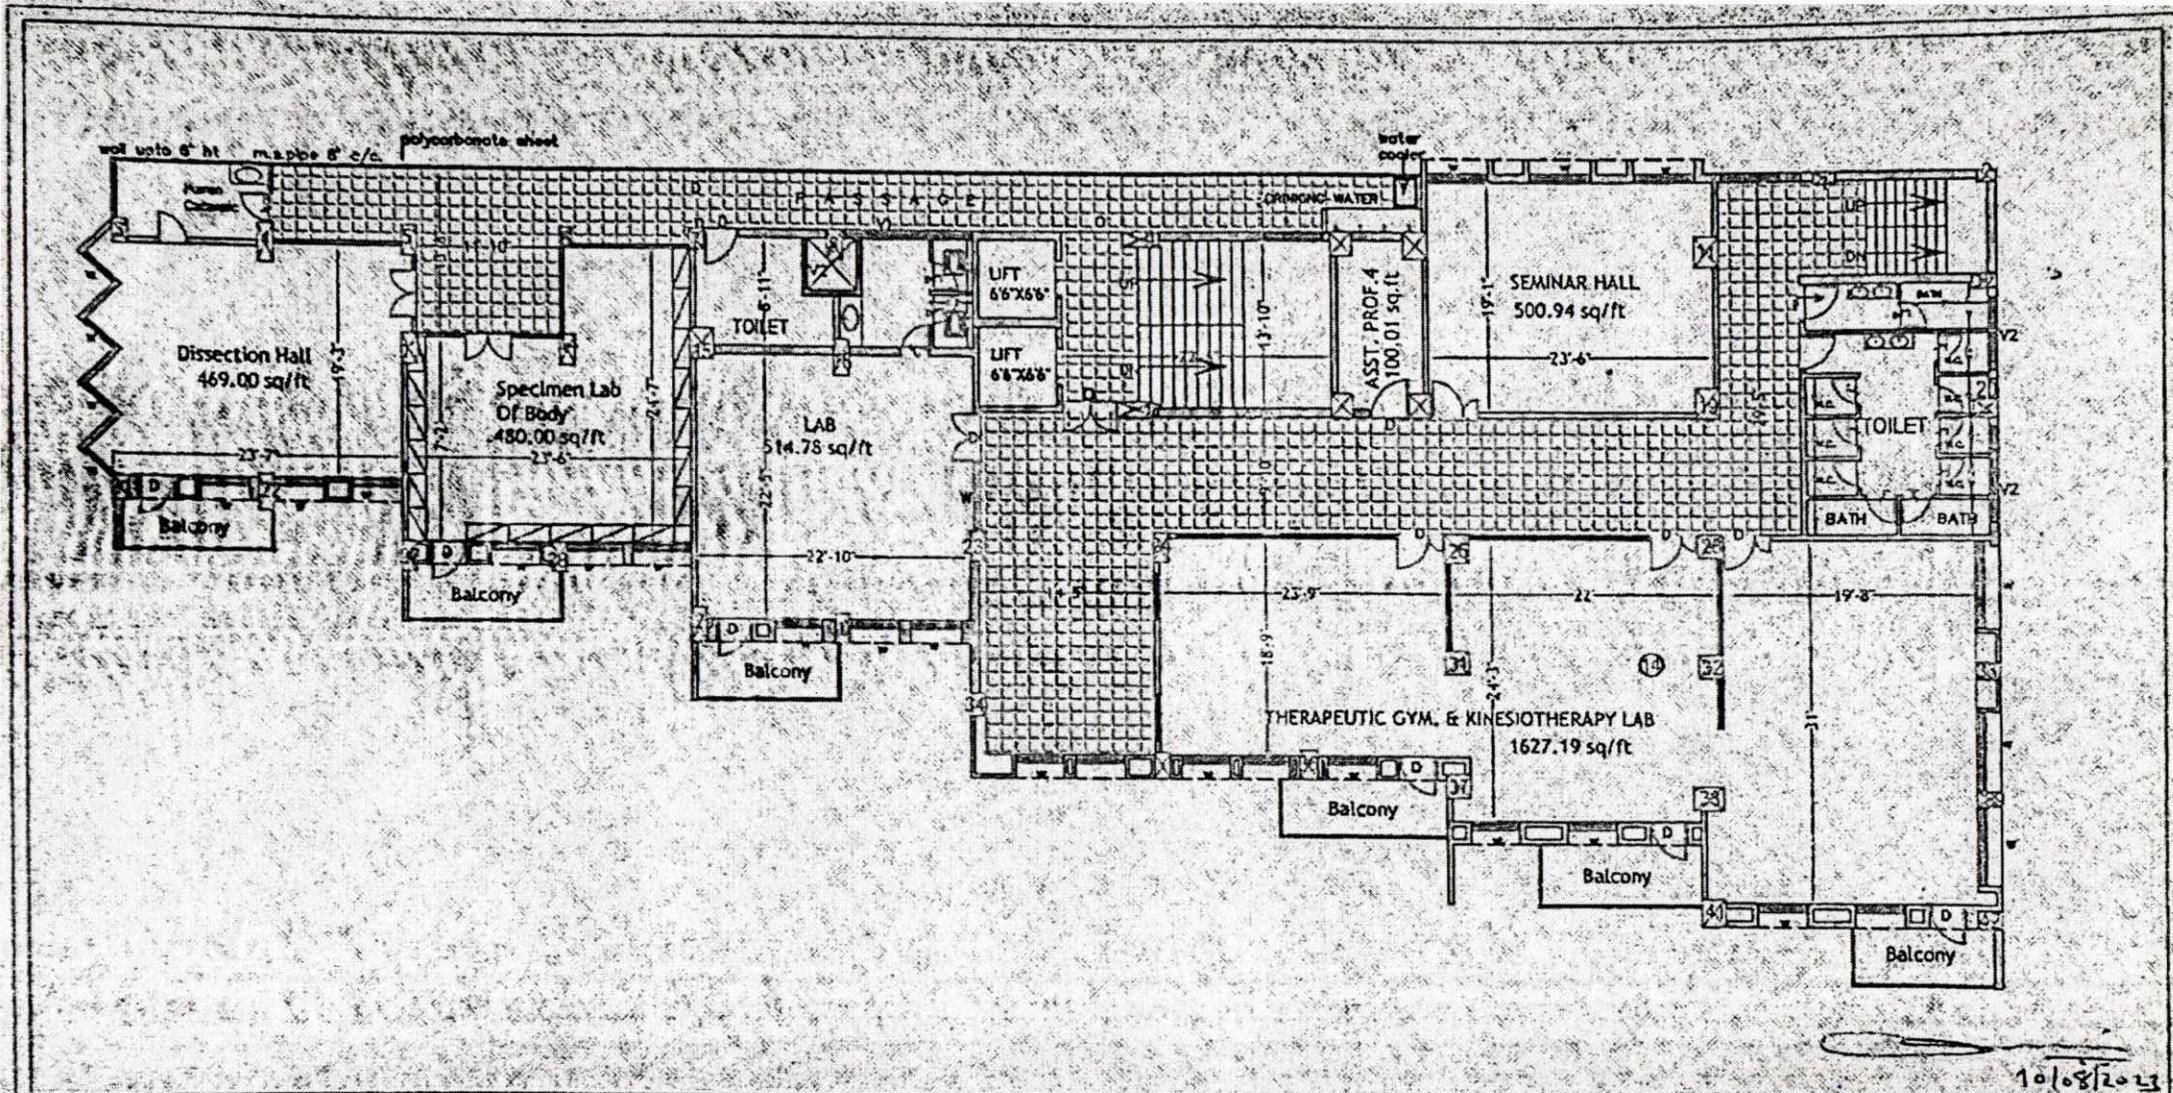

10/08/2023

OWNER-
SHRI.SIDDHESHWAR
DEVASTHAN


SECOND FLOOR PLAN
PROPOSED SHRI. SIDDHESHWAR COLLEGE OF PHYSIO THERAPY, SOLAPUR.

REVISED - 29-07-2023
DRAWN BY:-
CHECKED BY:-Ar.S.C.GANDHI

SHASHIKANT GANDHI AND ASSOCIATES
B-1, RAJWALYA'S ADWAT APT. BLOCK-2, PLEASANT HAVY



PRINCIPAL
Shree Siddheshwar College
of Physiotherapy, Solapur

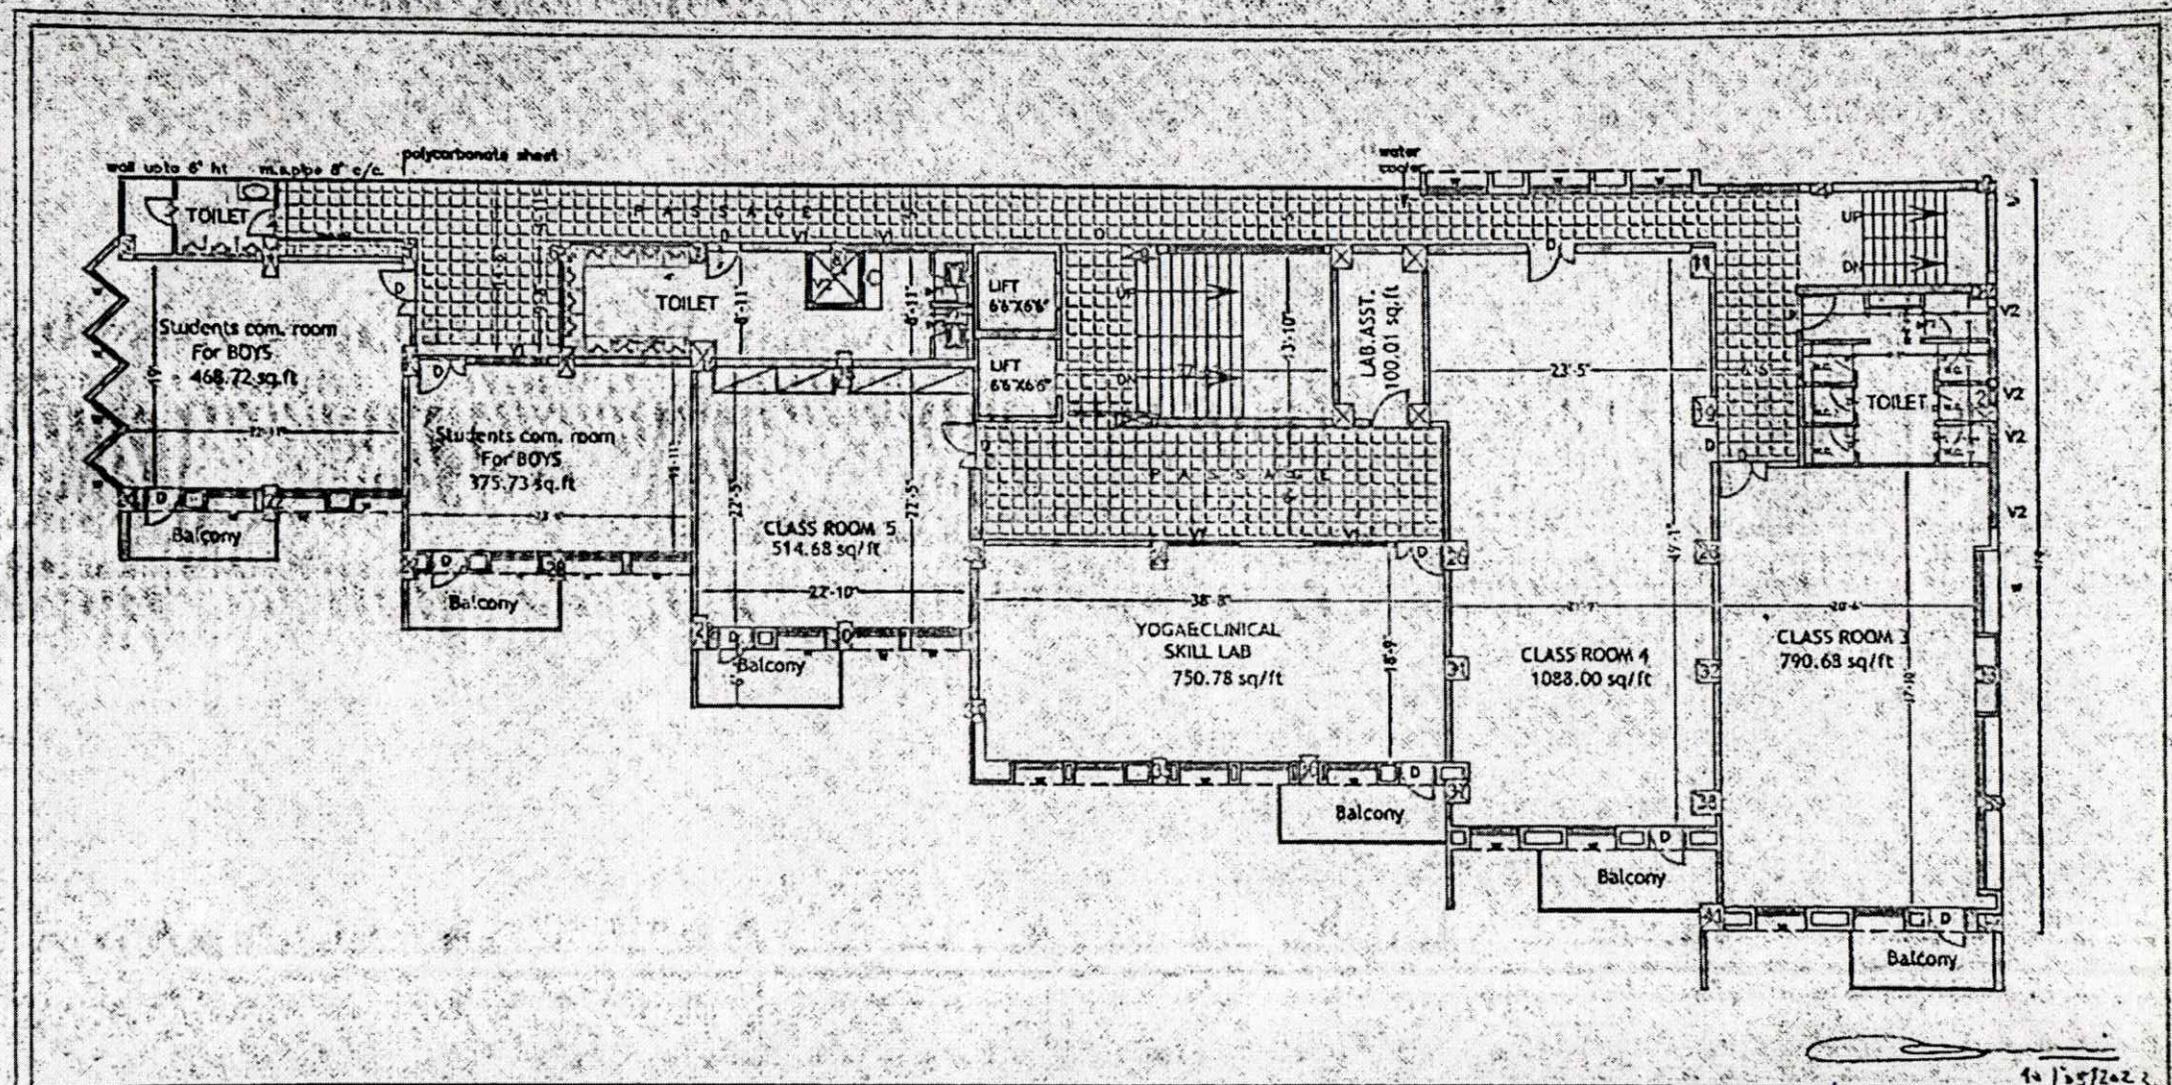

OWNER-
SHRI.SIDDHESHWAR
DEVASTHAN


THIRD FLOOR PLAN
PROPOSED SHRI. SIDDHESHWAR COLLEGE OF PHYSIO THERAPY, SOLAPUR.



REVISED - 29-07-2023
DRAWN BY-
CHECKED BY-AJ.S.C.GANDHI

10/05/2023
SHASHIKANT GANDHI AND ASSOCIATES
P.O. & M. NO. 1234
AGRAHAR WATIPUR
ADARWATI, BILGAON
SOLAPUR (MS)

PRINCIPAL
Shree Siddheshwar College
of Physiotherapy, Solapur

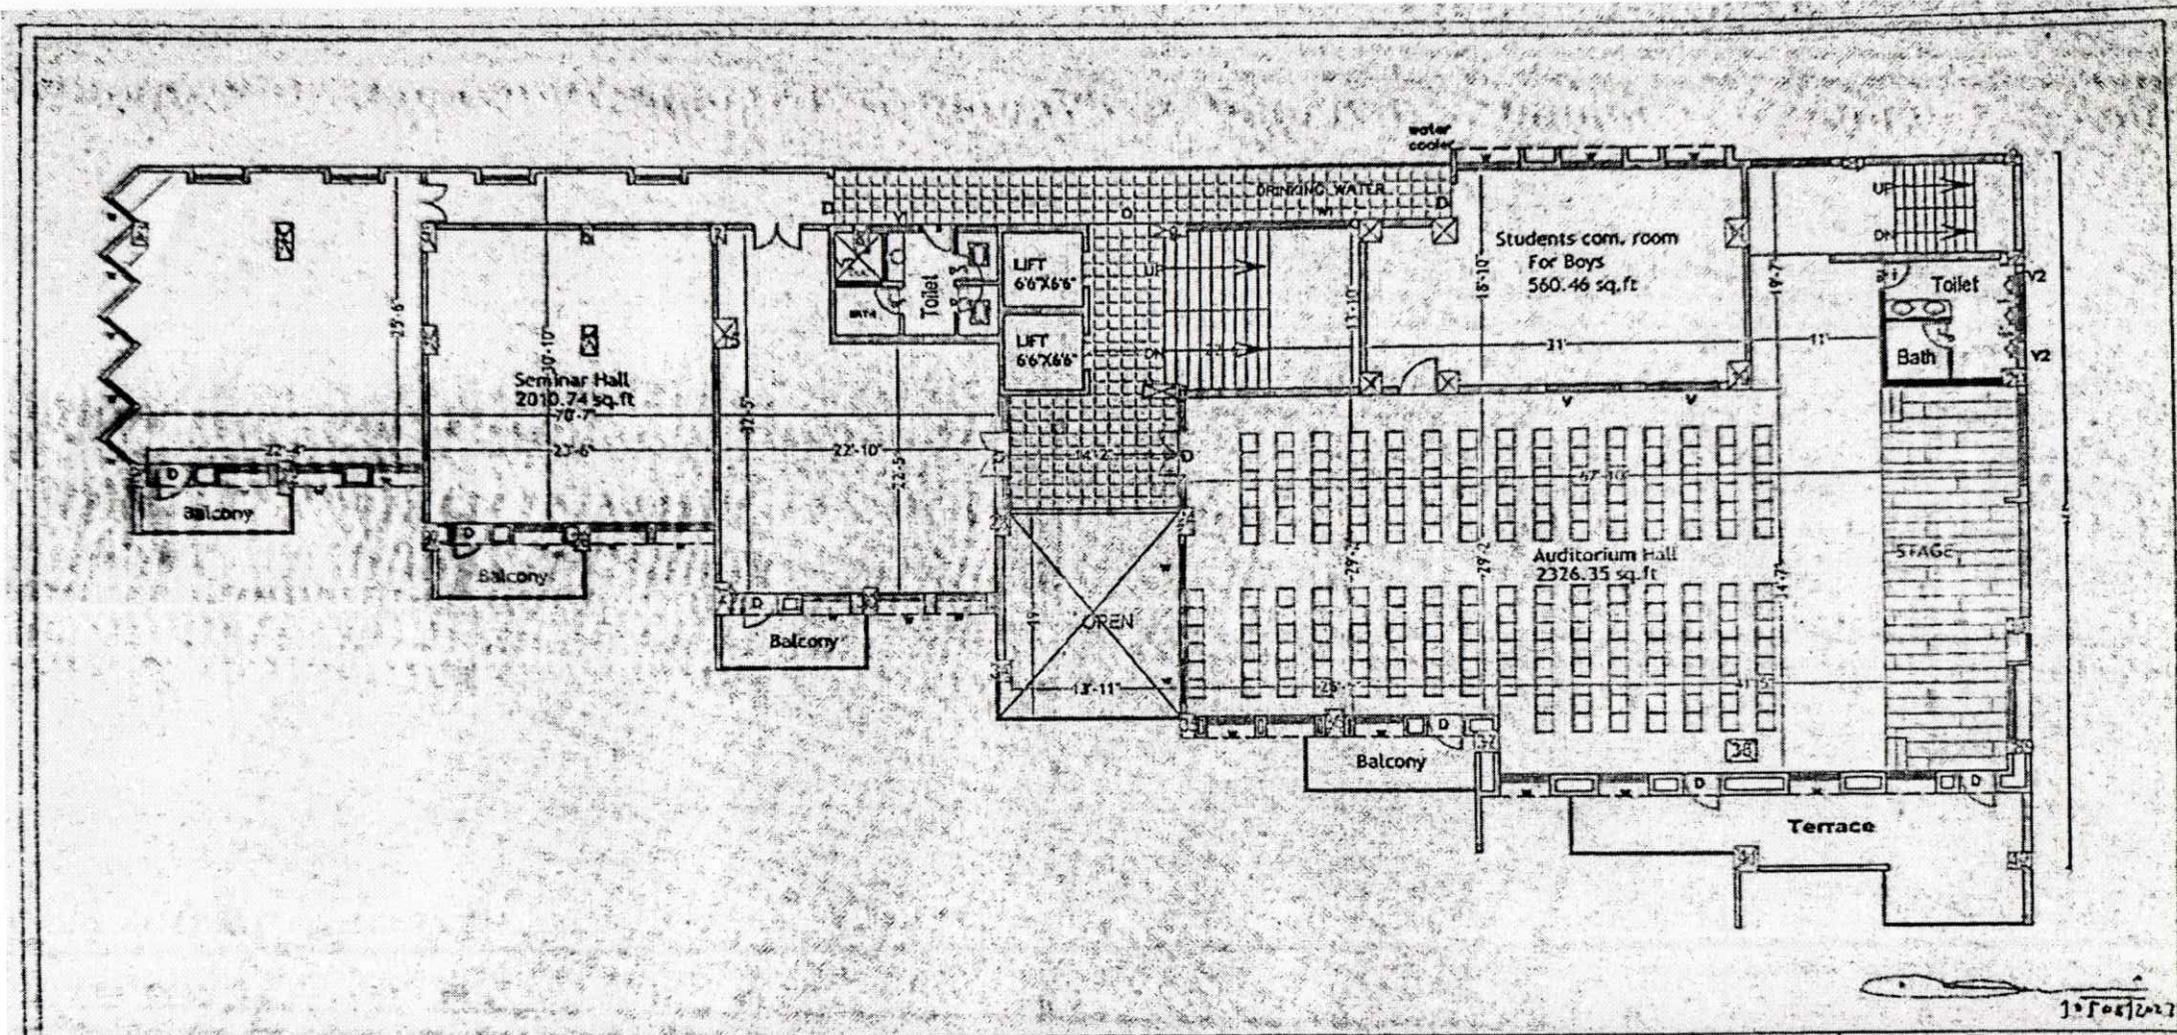

OWNER-
SHRI.SIDDHESHWAR
DEVASTHAN,SOLAPUR

FOURTH FLOOR PLAN

PROPOSED SHRI. SIDDHESHWAR COLLEGE OF PHYSIOTHERAPY, SOLAPUR.

REVISED - 29-07-2023

DRAWN BY-


CHECKED BY- M. S.C. GANDHI

SHASHIKANT GANDHI AND ASSOCIATES

REG. NO. 12345678
ADVANTAGE BLDG. BLOCK-2
SOLAPUR, M.S.



(Signature)
PRINCIPAL
Shree Siddheshwar College
of Physiotherapy, Solapur

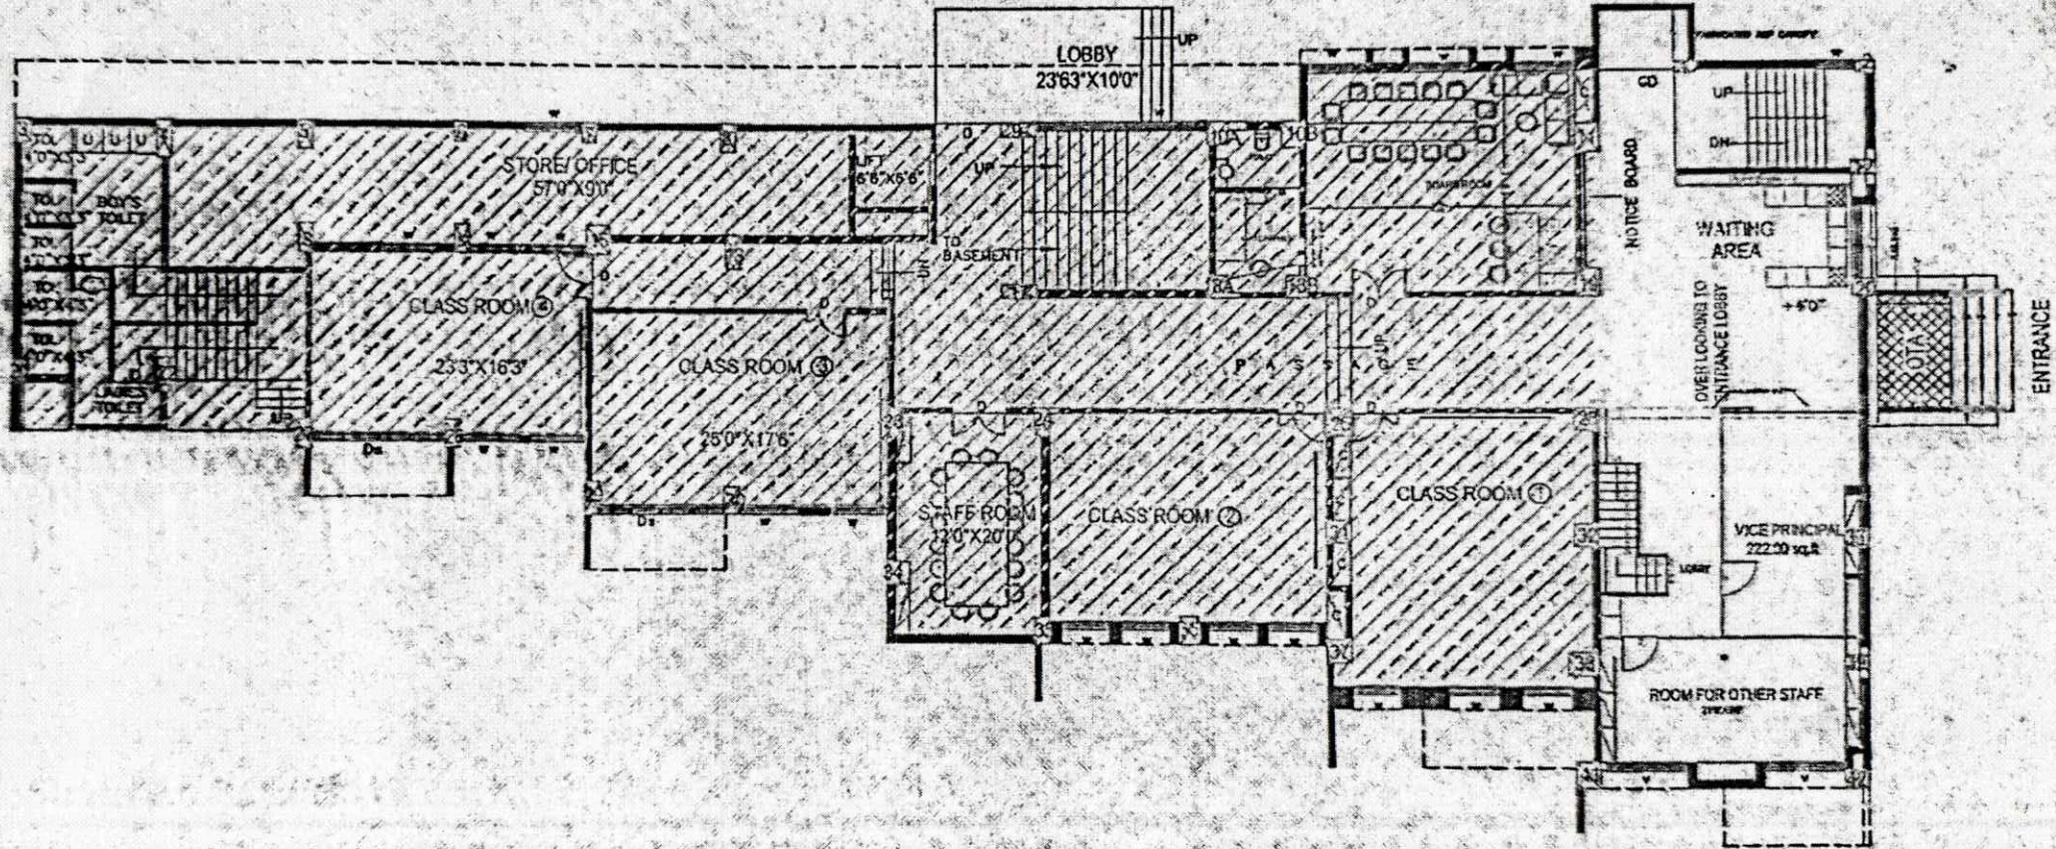

OWNER-
SHRI.SIDDHESHWAR
DEVASTHAN

MEZZANINE FLOOR PLAN

PROPOSED SHRI, SIDDHESHWAR COLLEGE OF PHYSIOTHERAPY, SOLAPUR.



REVISED - 29-07-2023

DRAWN BY-

CHECKED BY- A. S. C. GANDHI

SHASHIKANT GANDHI AND
ASSOCIATES

SHASHIKANT GANDHI
ASSOCIATES
SOLAPUR

PRINCIPAL
Shree Siddheshwar College
of Physiotherapy, Solapur